

# THE WONDER BREAD BUILDING

171 14TH ST | EAST VILLAGE | 92101



**FOR LEASE**

**FLEX | INDUSTRIAL | OFFICE | & RETAIL SPACES**

**±830-42,054 SF | \$1.40-\$2.00 PSF MODIFIED GROSS**

JACK KIRK | LIC. 01905664  
jack@stromcommercial.com  
(619) 243-1244



STROM | COMMERCIAL



# WONDER BREAD

# PROPERTY DETAILS & AREA HIGHLIGHTS



The Wonder Bread Building is a historic San Diego landmark property in Downtown East Village. The building was renovated and seismic retrofitted in 2008 and is fully sprinklered. East Village has a population of roughly 38,000 and growing. The building's mixed-use zoning allows for a variety of uses, including Office, Assembly & Entertainment, Brewery Tasting Rooms, Instructional Studios, Maintenance & Repair, Personal Services, Retail Sales, Distribution Facilities, Moving & Storage Facilities, and more.

The building's neighborhood borders east of the Gaslamp Quarters, which houses approximately 600 businesses, including hotels, restaurants, bars, offices, and various retail operations. It is also the home of the Padres Petco Park and the Central Library.



Directly across the street from the Wonder Bread Building is the proposed East Village Quarter project, a \$1.5 billion mixed-use development planned for Tailgate Park, bounded by Park Blvd & Imperial Ave and K St & 14th St. The East Village Quarter project plans to include residential units, office, retail, public open space, and a parking structure. The Wonder Bread Building is also only blocks from a major transit center and multiple freeways.

JACK KIRK | LIC. 01905664  
jack@stromcommercial.com  
(619) 243-1244



STROM | COMMERCIAL



# WONDER BREAD


# FLEX/INDUSTRIAL SPACE FOR LEASE

1441 L ST | ±14,188 SF | RATE: \$1.50/SF MG + CAMS | AVAILABLE: NOW



## 1441 L ST HIGHLIGHTS

- Brewery build-out
- Bottling & packaging area
- Floor drains
- Raised platforms
- Operational grain silo
- Brewery power
- Grade-level roll-up door
- Med-pressure natural gas
- Private & interior entrance
- Concrete floors
- High ceilings
- Brewery plumbing
- Abundant natural light
- Dedicated Restrooms

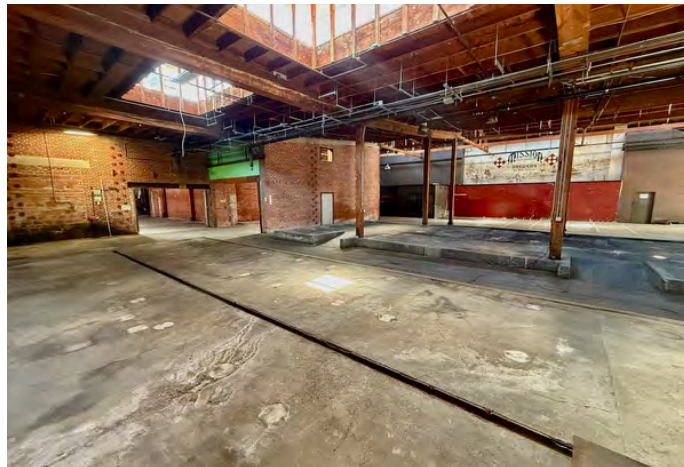

JACK KIRK | LIC. 01905664  
jack@stromcommercial.com  
(619) 243-1244



STROM | COMMERCIAL



# WONDER BREAD



# WAREHOUSE/STORAGE SPACE FOR LEASE

1440 IMPERIAL AVE | ±3,305 SF | RATE: \$1.40/SF MG + CAMS | AVAILABLE: NOW



## 1440 IMPERIAL AVE HIGHLIGHTS

- Cold box storage area
- Grade-level roll-up door
- Direct access to Imperial Ave
- 15-foot clear height
- Multiple entry points
- Interior grade-level roll-up door to brewery area
- Potential to be contiguous up to 11,985 SF

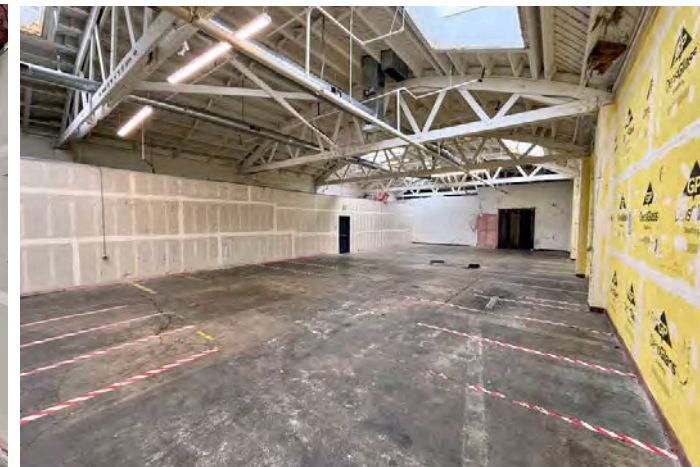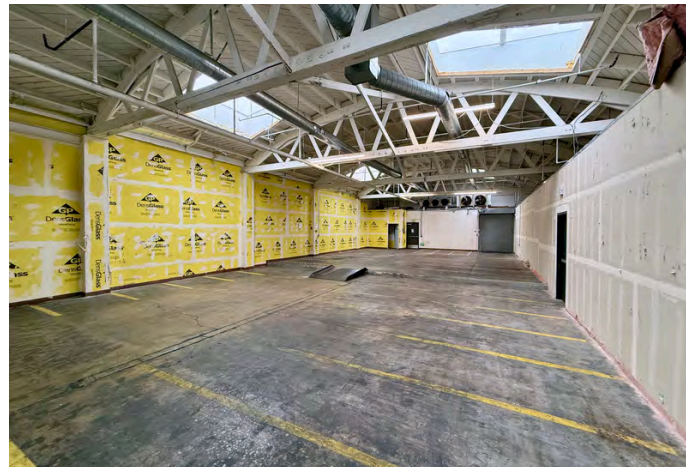

JACK KIRK | LIC. 01905664  
jack@stromcommercial.com  
(619) 243-1244



STROM | COMMERCIAL



# WONDER BREAD



# CREATIVE OFFICE SPACE FOR LEASE

105 14TH ST | ±5,105 SF | RATE: \$1.50/SF MG + CAMS | AVAILABLE: NOW



## 105 14TH ST HIGHLIGHTS

- 2nd- floor creative office layout
- Private office & conference room
- Collaborative large open area
- Private & interior entrance
- Dedicated HVAC throughout
- Open break area
- Exposed ceilings & ducting
- Abundant natural light & operable windows

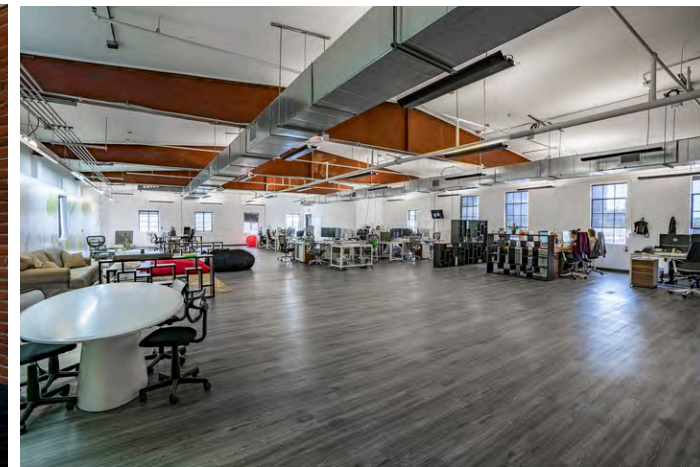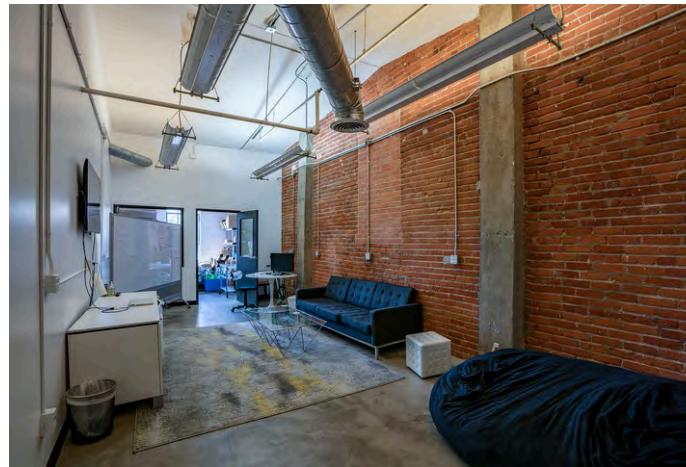

JACK KIRK | LIC. 01905664  
jack@stromcommercial.com  
(619) 243-1244



STROM | COMMERCIAL



# WONDER BREAD

# FLEX/CREATIVE OFFICE SPACE FOR LEASE

111 14TH ST | ±8,680 SF | RATE: \$1.80/SF MG + CAMS | AVAILABLE: NOW



## 111 14TH ST HIGHLIGHTS

- Flex/creative office layout
- Full-height glass offices/conference room
- Dedicated patio
- Expansive wood truss ceilings
- State-of-the-art lighting system
- Optimal natural light
- Potential for a roll-up door
- Chef's kitchen featuring high-end appliances & cabinetry
- Potential to be contiguous up to 11,985 SF



JACK KIRK | LIC. 01905664  
jack@stromcommercial.com  
(619) 243-1244



STROM | COMMERCIAL



# WONDER BREAD



# CREATIVE OFFICE SPACE FOR LEASE

121 14TH ST | ±4,471 SF | RATE: \$1.80/SF MG+ CAMS | AVAILABLE: NOW



## 121 14TH ST HIGHLIGHTS

- Large open office and private work area
- 6 Private Offices
- Conference Room
- Break area w/ ample storage space
- Exposed wood beam ceiling & ducting
- A mix of wood-style and concrete flooring
- Exposed brick walls

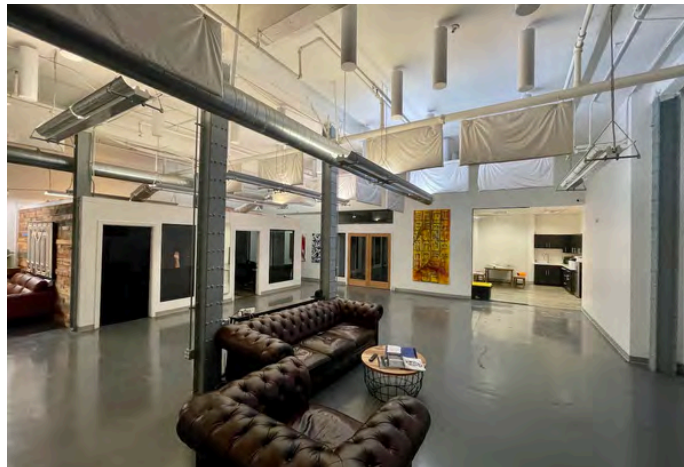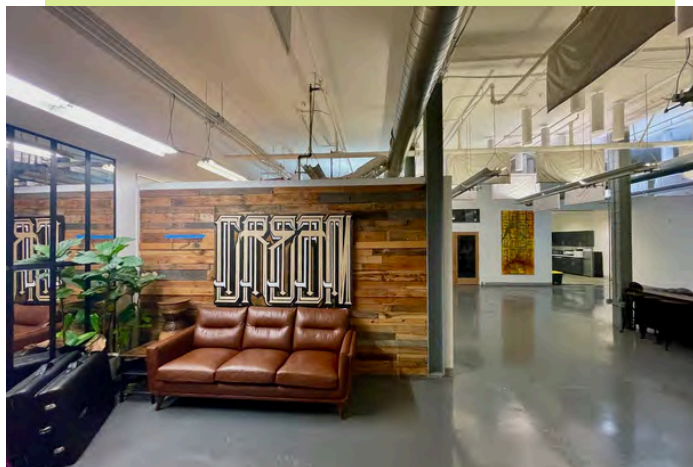

JACK KIRK | LIC. 01905664  
jack@stromcommercial.com  
(619) 243-1244



STROM | COMMERCIAL

# WONDER BREAD

# RETAIL/OFFICE SPACE FOR LEASE




141 14TH ST | ±830 SF | RATE: \$2.00/SF MG + CAMS | AVAILABLE: TBD



## 141 14TH ST HIGHLIGHTS

- Ground floor retail/creative office layout
- Large storefront glass windows
- High ceilings
- Concrete floors
- Glass office/conference room
- Optimal natural light
- Coffee bar

*\*141 Images depict the previous finishes & build-out\**

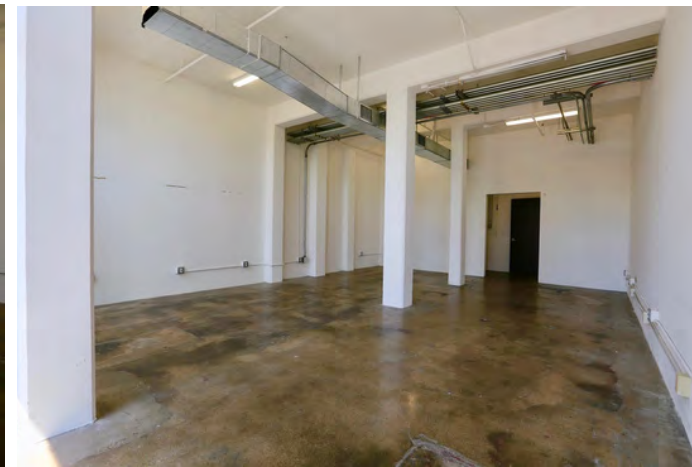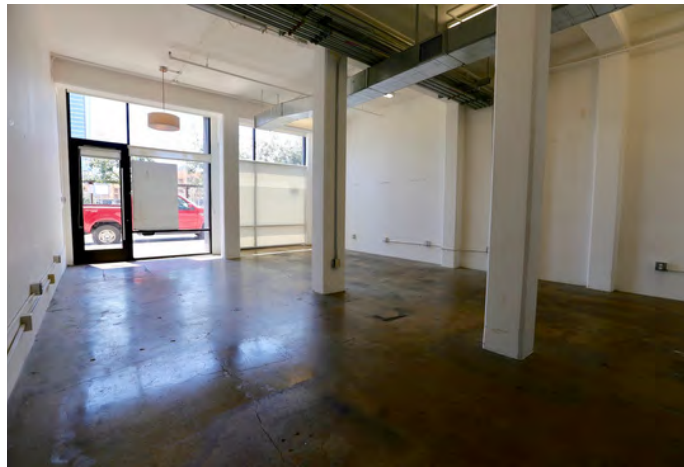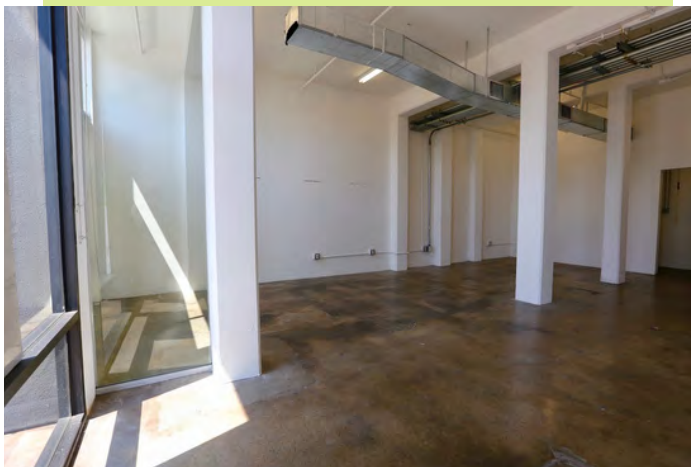

JACK KIRK | LIC. 01905664  
jack@stromcommercial.com  
(619) 243-1244



STROM | COMMERCIAL



# WONDER BREAD


# CREATIVE OFFICE SPACE FOR LEASE

145 14TH ST | ±3,426 SF | RATE: \$1.80/SF MG + CAMS | AVAILABLE: NOW



## 145 14TH ST HIGHLIGHTS

- 2nd floor creative office layout
- Glass-lined conference room with skylights
- 2 executive private offices & 5 standard private offices
- Dedicated break lounge area
- Open area workspace
- High-end lighting throughout
- Private restroom & shower
- Harwood & concrete flooring

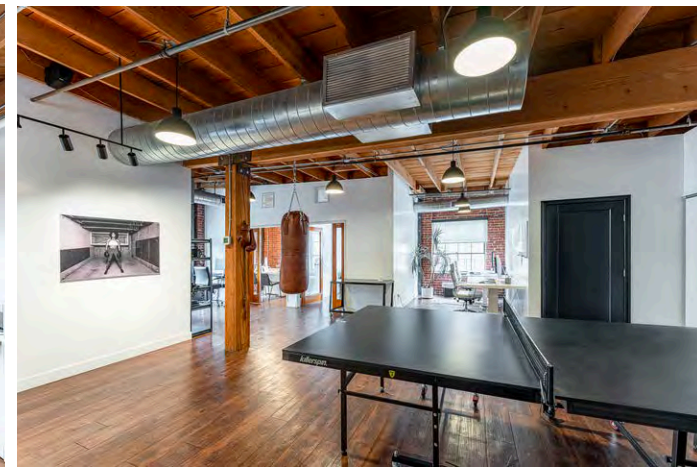

JACK KIRK | LIC. 01905664  
jack@stromcommercial.com  
(619) 243-1244



STROM | COMMERCIAL



# WONDER BREAD

# RETAIL/OFFICE SPACE FOR LEASE



161 14TH ST | ±2,049 SF | RATE: \$2.00/SF MG + CAMS | AVAILABLE: TBD



## 161 14TH ST HIGHLIGHTS

- Ground floor retail/creative office layout
- Large storefront glass windows
- High ceilings
- Concrete floors
- Glass office/conference room
- Optimal natural light
- Coffee bar

*\*161 Images depict the previous finishes & build-out\**

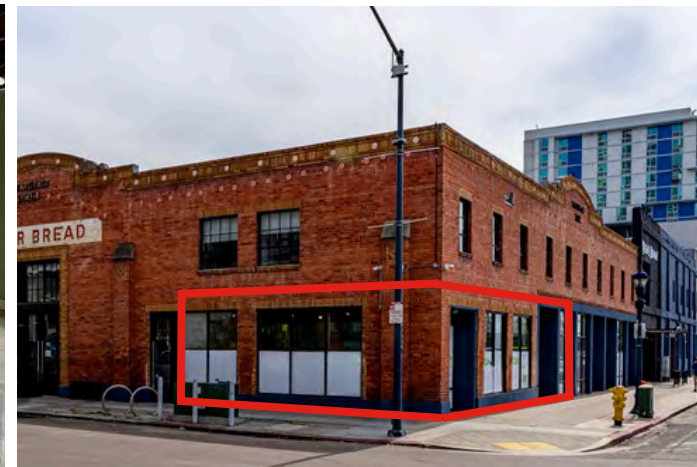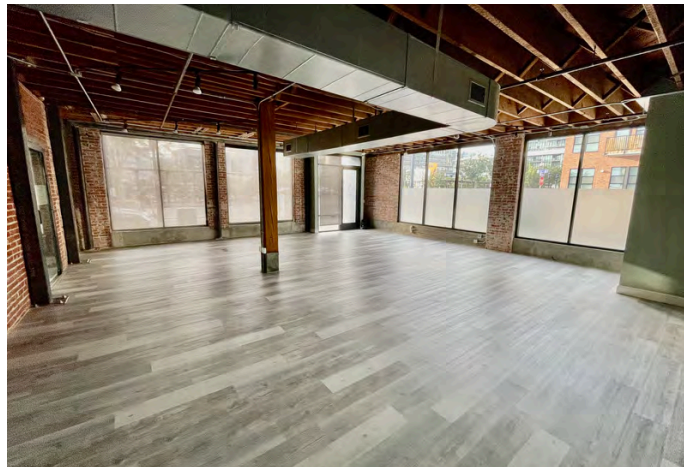

JACK KIRK | LIC. 01905664  
jack@stromcommercial.com  
(619) 243-1244




STROM | COMMERCIAL



# WONDER BREAD

# FLOOR PLANS

## FIRST FLOOR

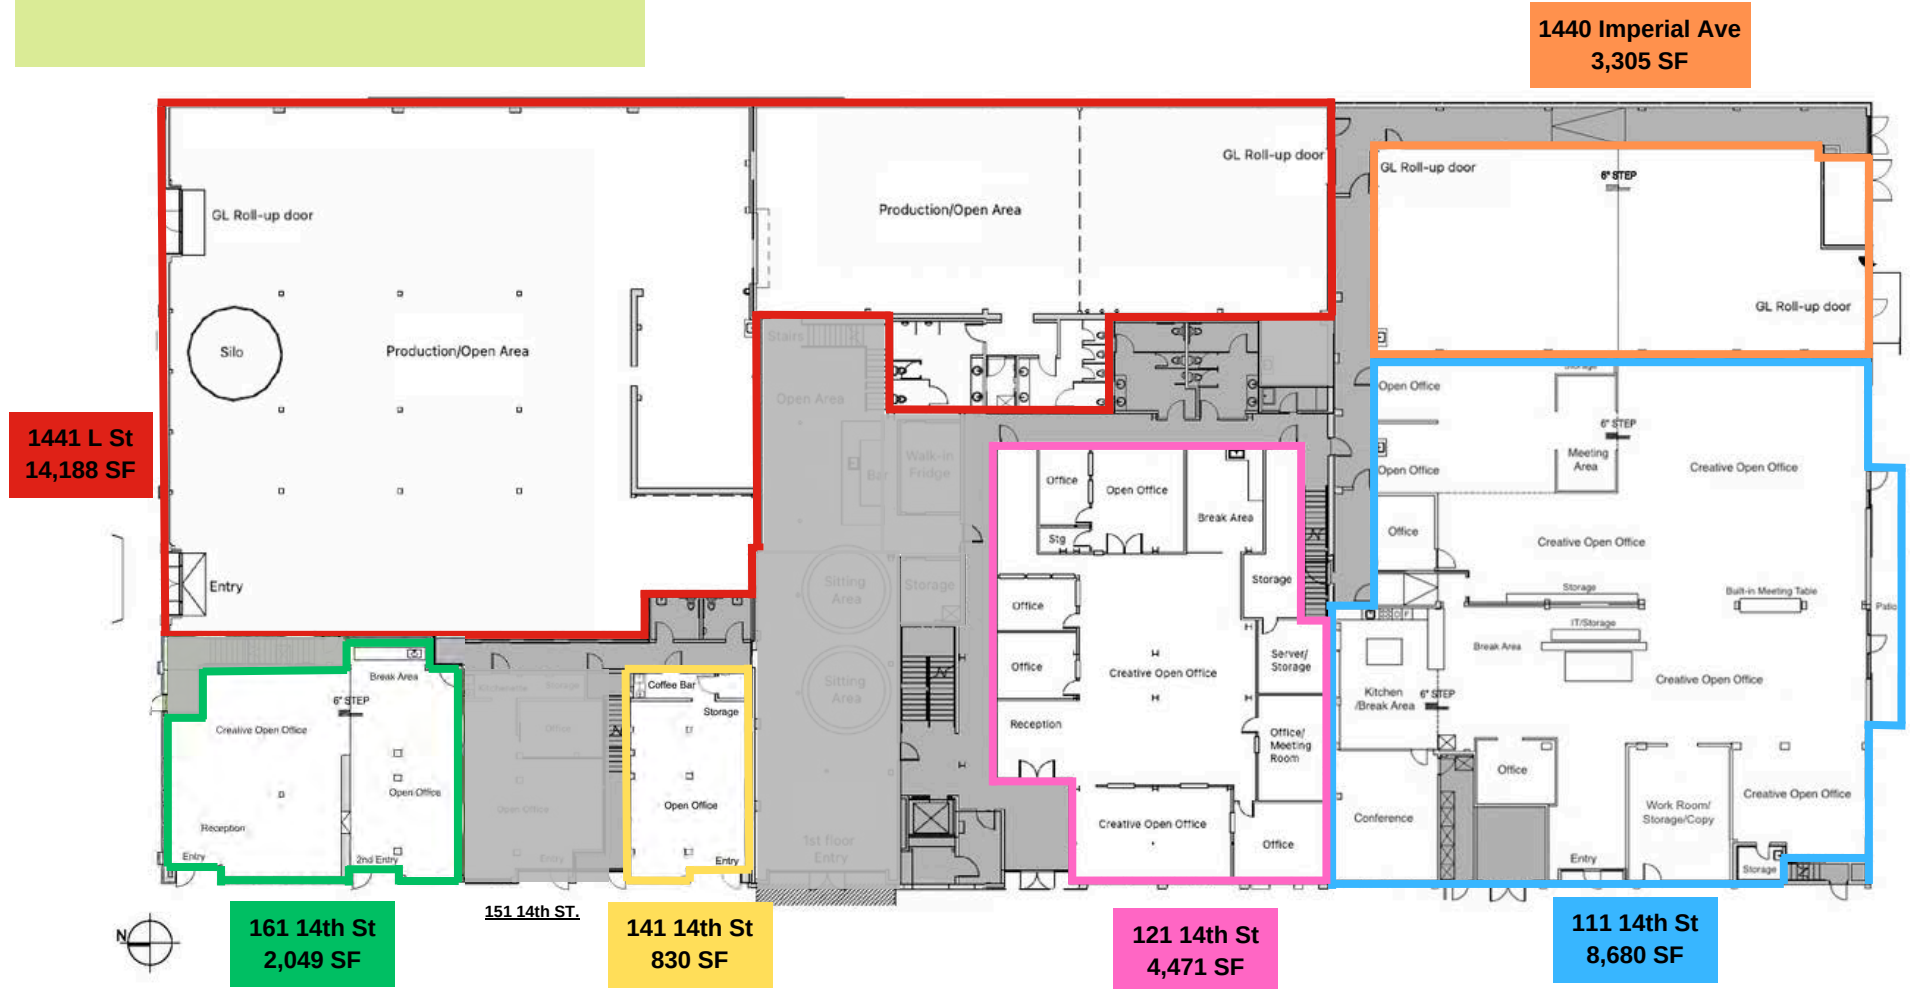

*We obtained the information above from sources we believe to be reliable. However, we have not verified its accuracy and make no guarantee, warranty or representation about it. It is submitted subject to the possibility of errors, omissions, change of price, rental or other conditions, prior sale, lease or financing or withdrawal without notice. We include projections, opinions, assumptions or estimates for example only, and they may not represent current or future performance of the property. You and your tax and legal advisors should conduct your own investigation of the property and transaction.*

JACK KIRK | LIC. 01905664  
jack@stromcommercial.com  
(619) 243-1244




STROM COMMERCIAL



# WONDER BREAD

# FLOOR PLANS

## SECOND FLOOR

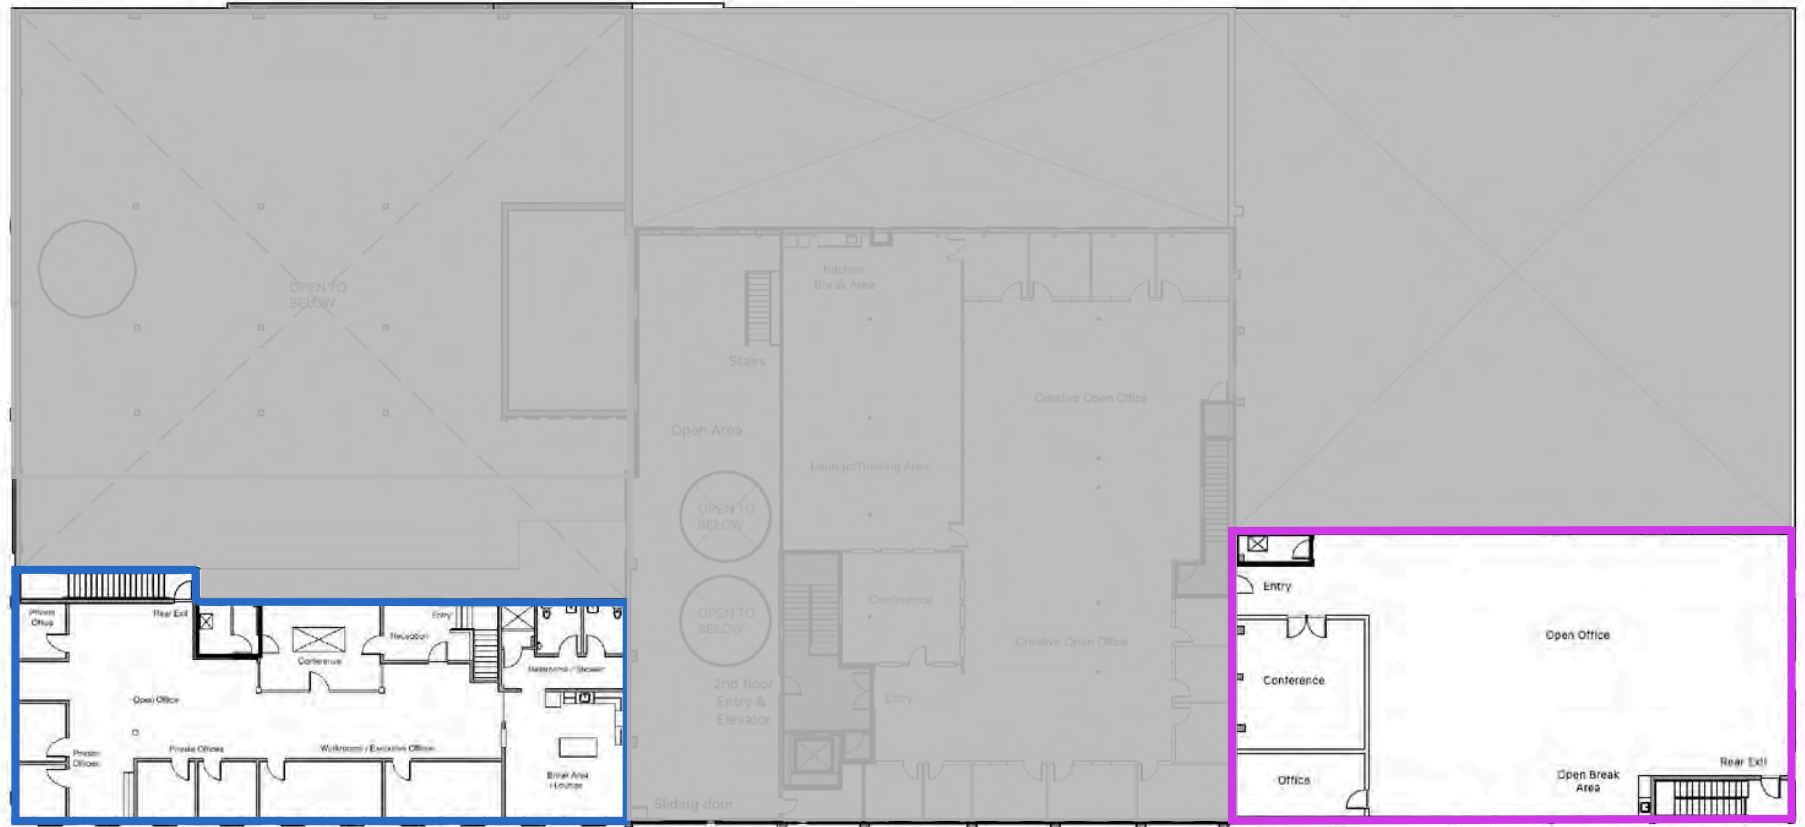

**145 14th St**  
**3,426 SF**

131 14th St.

NOT TO SCALE

**105 14th St**  
**5,105 SF**

*We obtained the information above from sources we believe to be reliable. However, we have not verified its accuracy and make no guarantee, warranty or representation about it. It is submitted subject to the possibility of errors, omissions, change of price, rental or other conditions, prior sale, lease or financing or withdrawal without notice. We include projections, opinions, assumptions or estimates for example only, and they may not represent current or future performance of the property. You and your tax and legal advisors should conduct your own investigation of the property and transaction.*

JACK KIRK | LIC. 01905664  
jack@stromcommercial.com  
(619) 243-1244



**STROM** | COMMERCIAL